

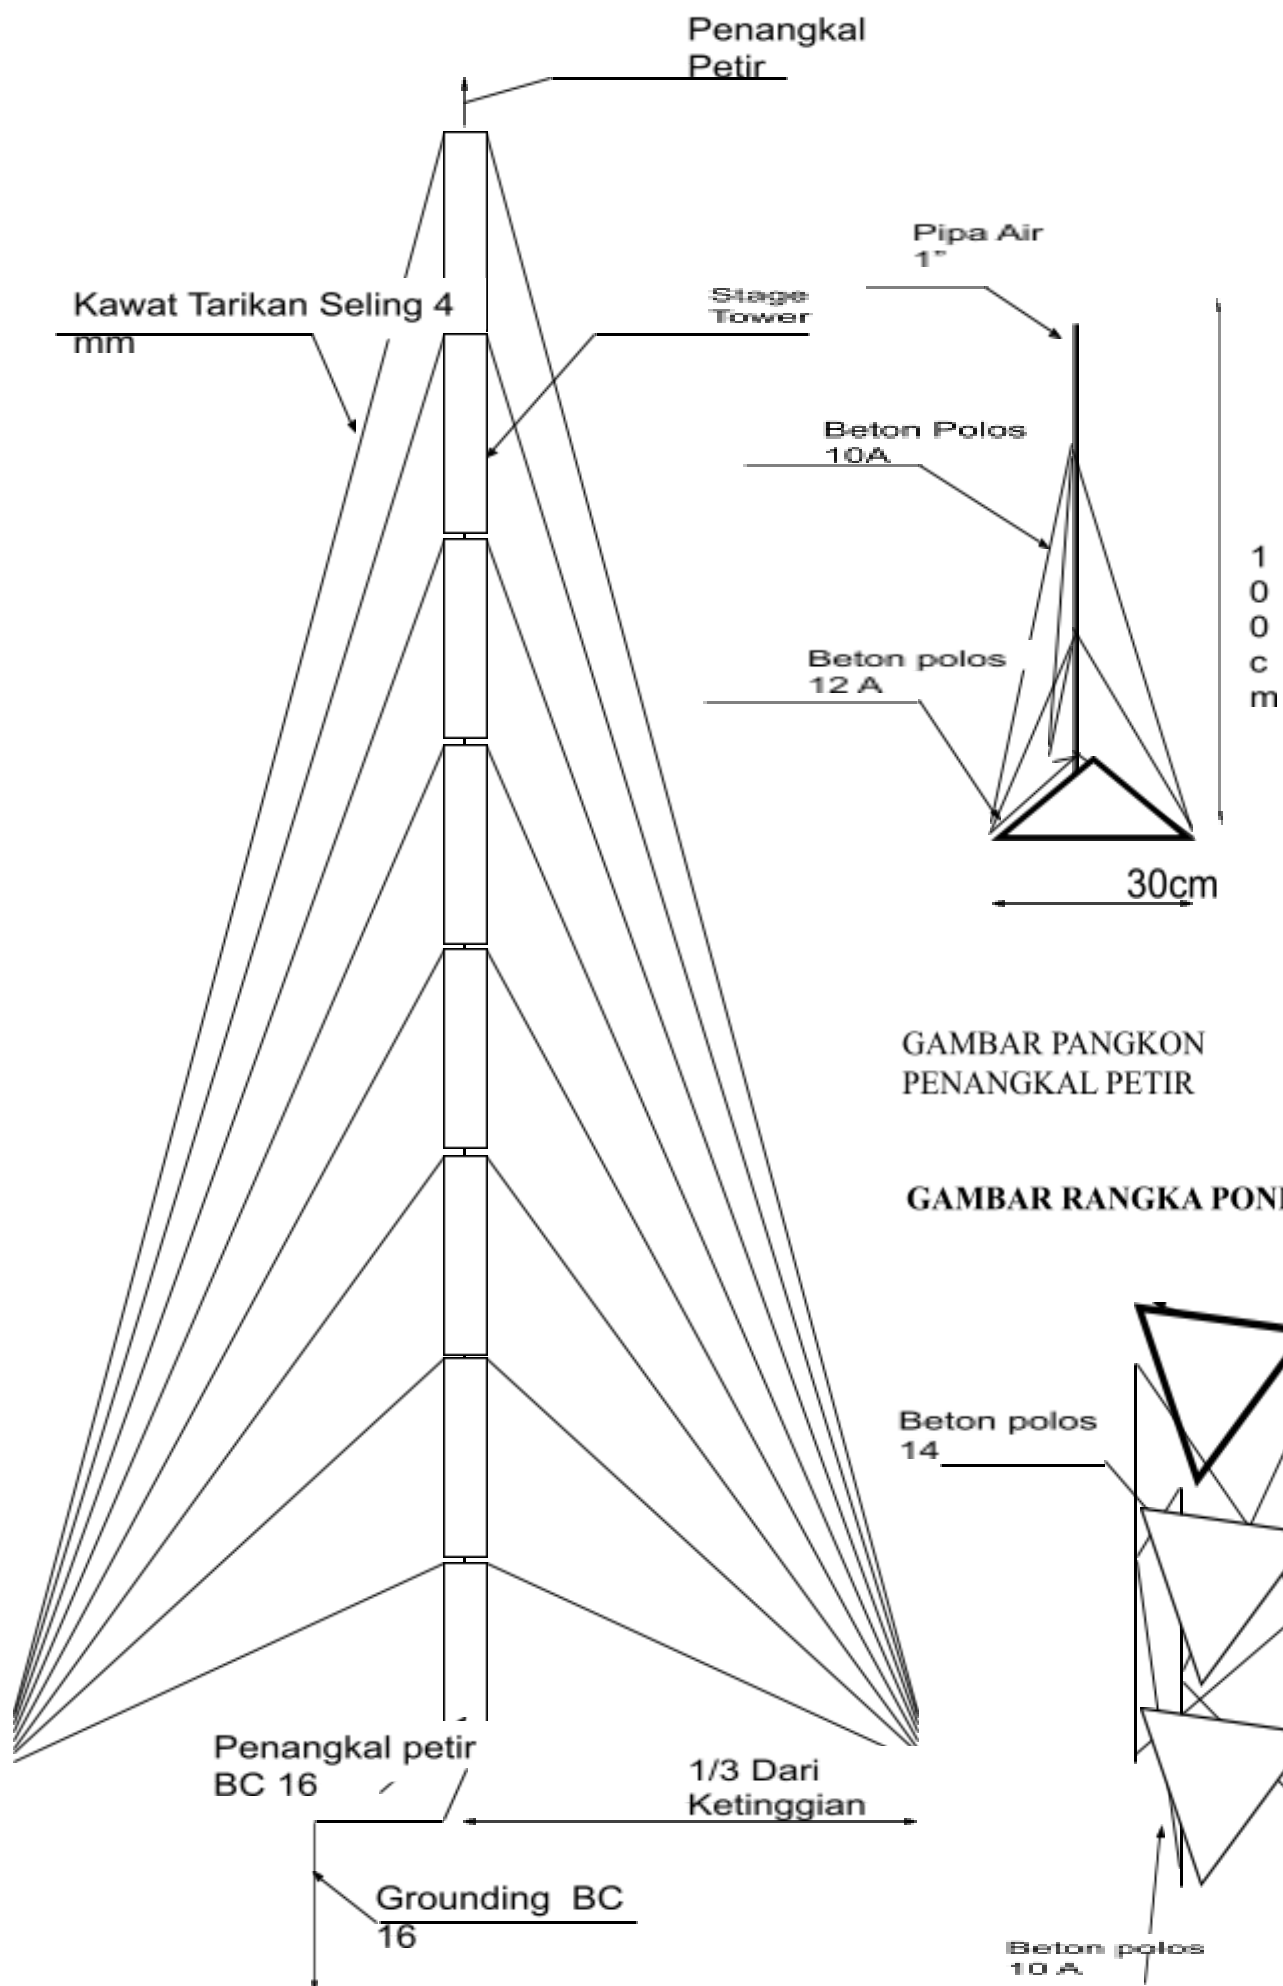


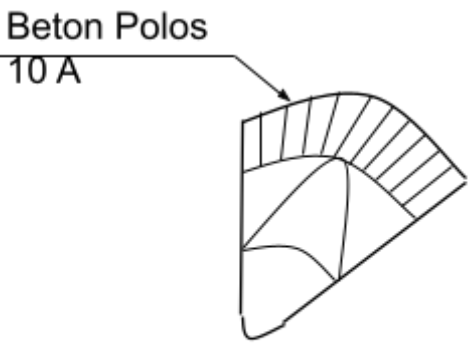

LAY OUT TOWER TRIANGLE

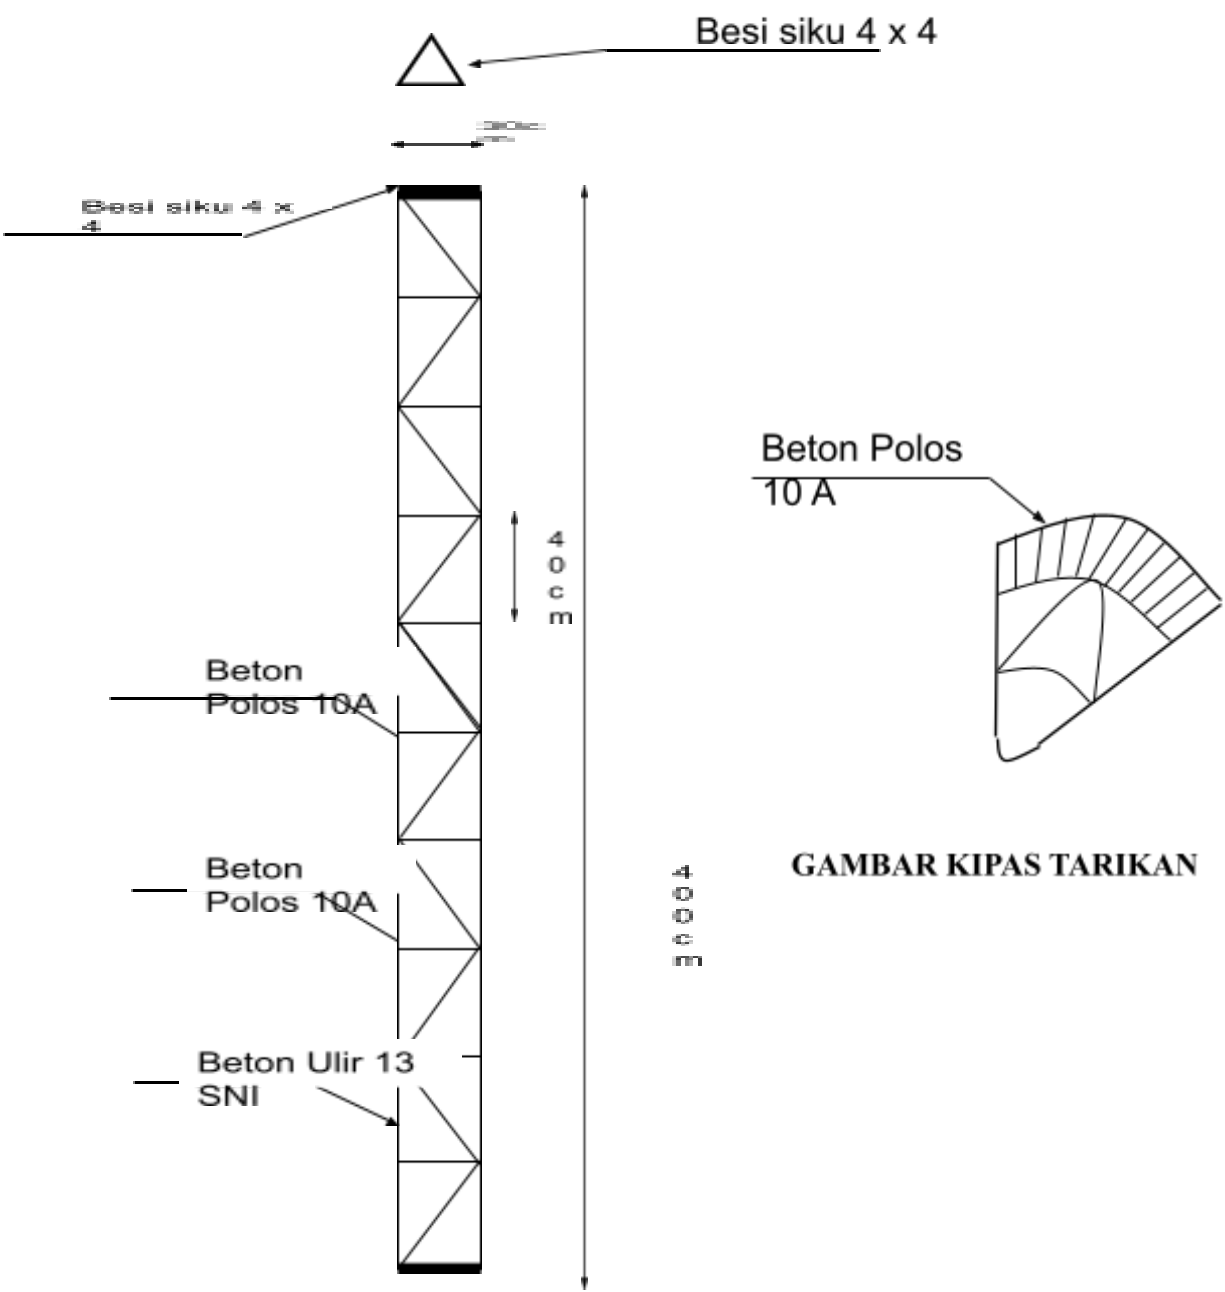

GAMBAR KIPAS TARIKAN

GAMBAR STAGE TOWER

